


**CONCEPTUAL SITE PLAN**



THE LOT DIMENSIONS AND BEARINGS SHOWN ON THIS PLAN ARE INTERPRETED VALUES. FOLLOW UP INVESTIGATION WITH STATE AND LOCAL AUTHORITIES AND/OR WITH CERTIFIED SURVEY MAP DATA WHEN AVAILABLE IS REQUIRED.

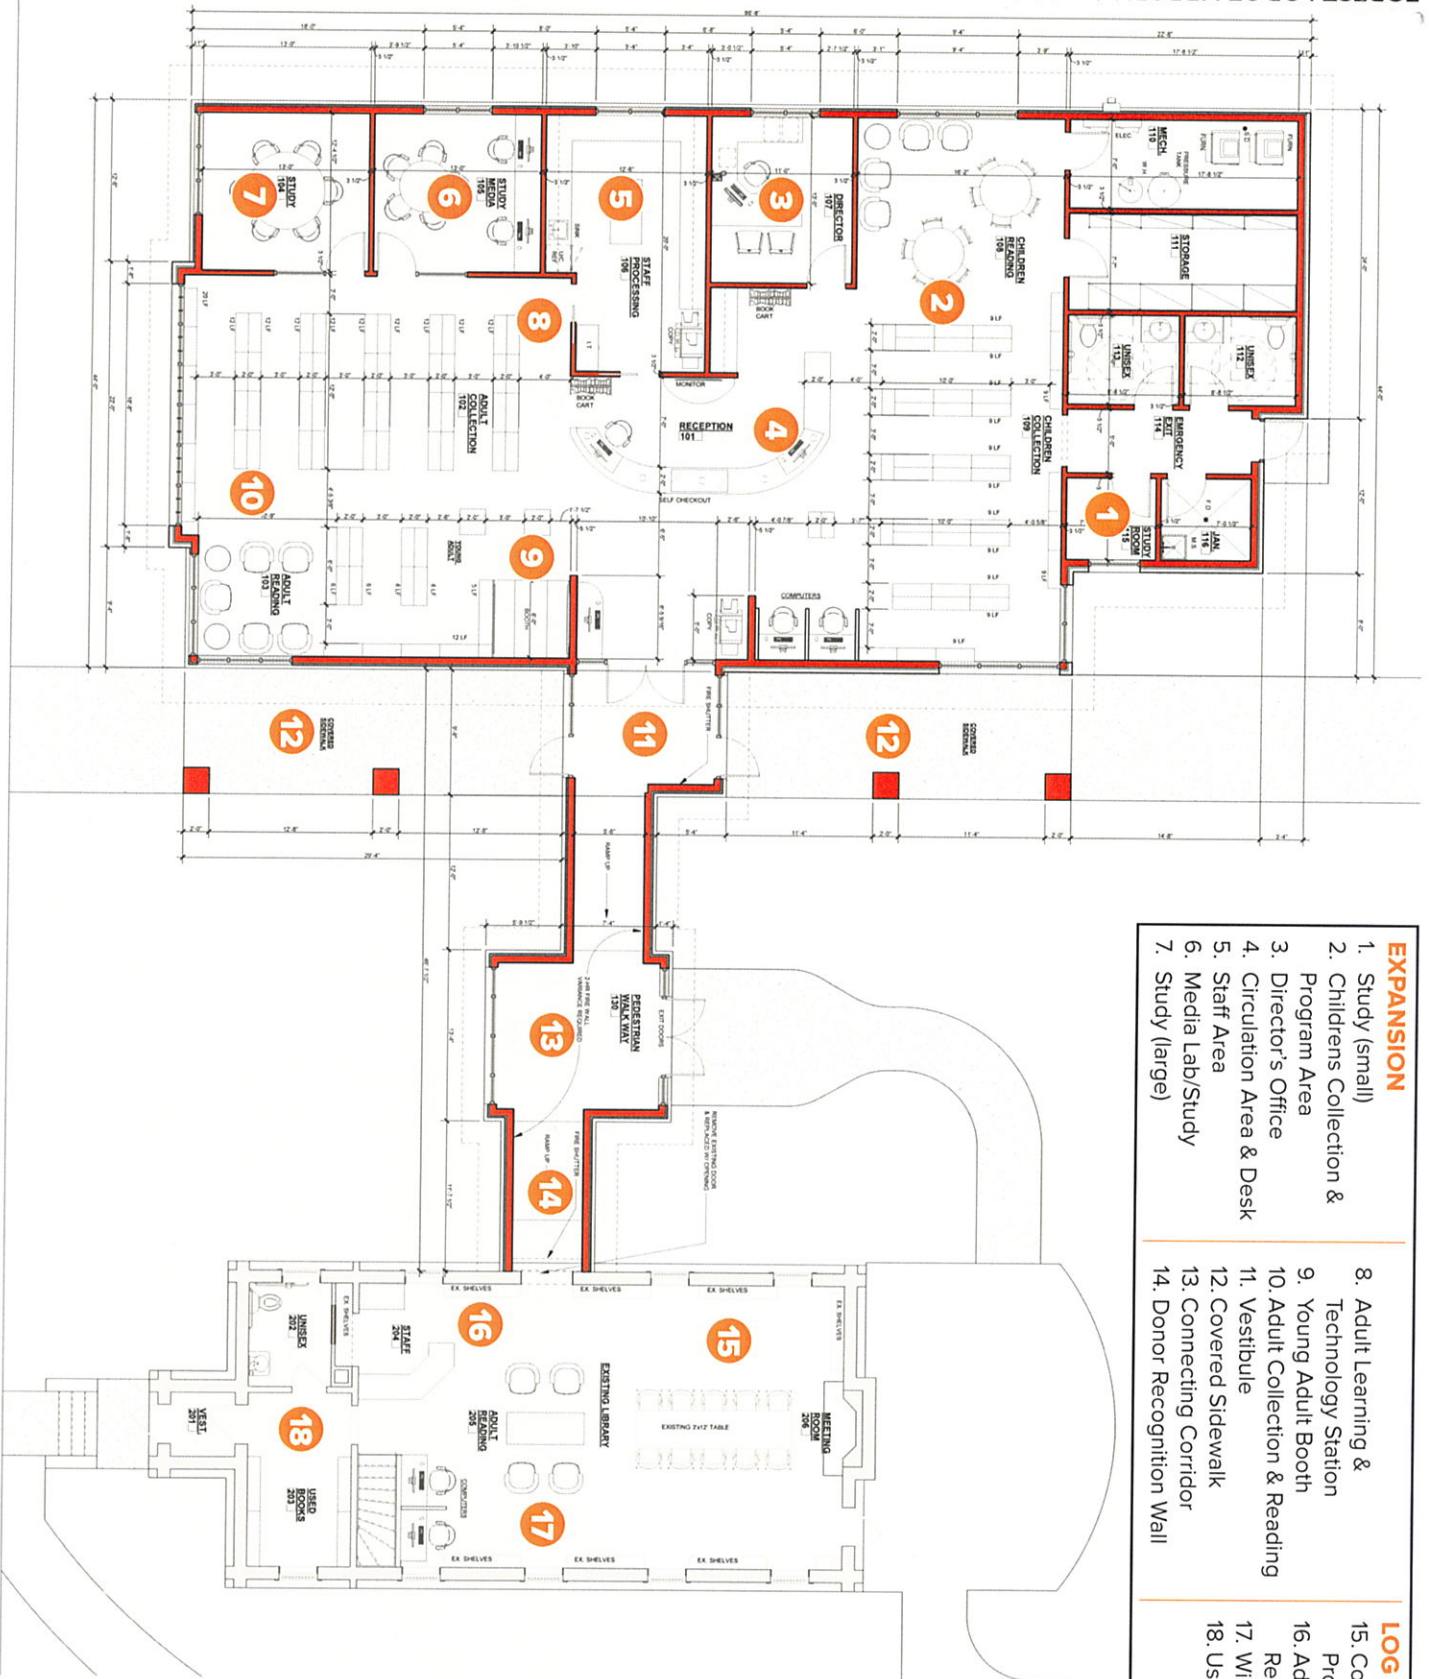

- EXPANSION**
1. Study (small)
  2. Childrens Collection & Program Area
  3. Director's Office
  4. Circulation Area & Desk
  5. Staff Area
  6. Media Lab/Study
  7. Study (large)
- LOG CABIN**
8. Adult Learning & Technology Station
  9. Young Adult Booth
  10. Adult Collection & Reading
  11. Vestibule
  12. Covered Sidewalk
  13. Connecting Corridor
  14. Donor Recognition Wall
  15. Community Room/ Programming
  16. Adult Collection & Reading
  17. Wisconsin Collection
  18. Used Books



**WALL KEY**

	NEW WALL/FURRING
	NEW MASONRY/VENEER WALL
	NEW COOLER
	PRECAST WALLS
	NEW FOUNDATION WALL
	TYPICAL EXISTING WALL
	DOOR WALLS
	FIRE WALL OR FIRE BRICKS